


דלתות כניסה רשפים בעלות תקן 5044

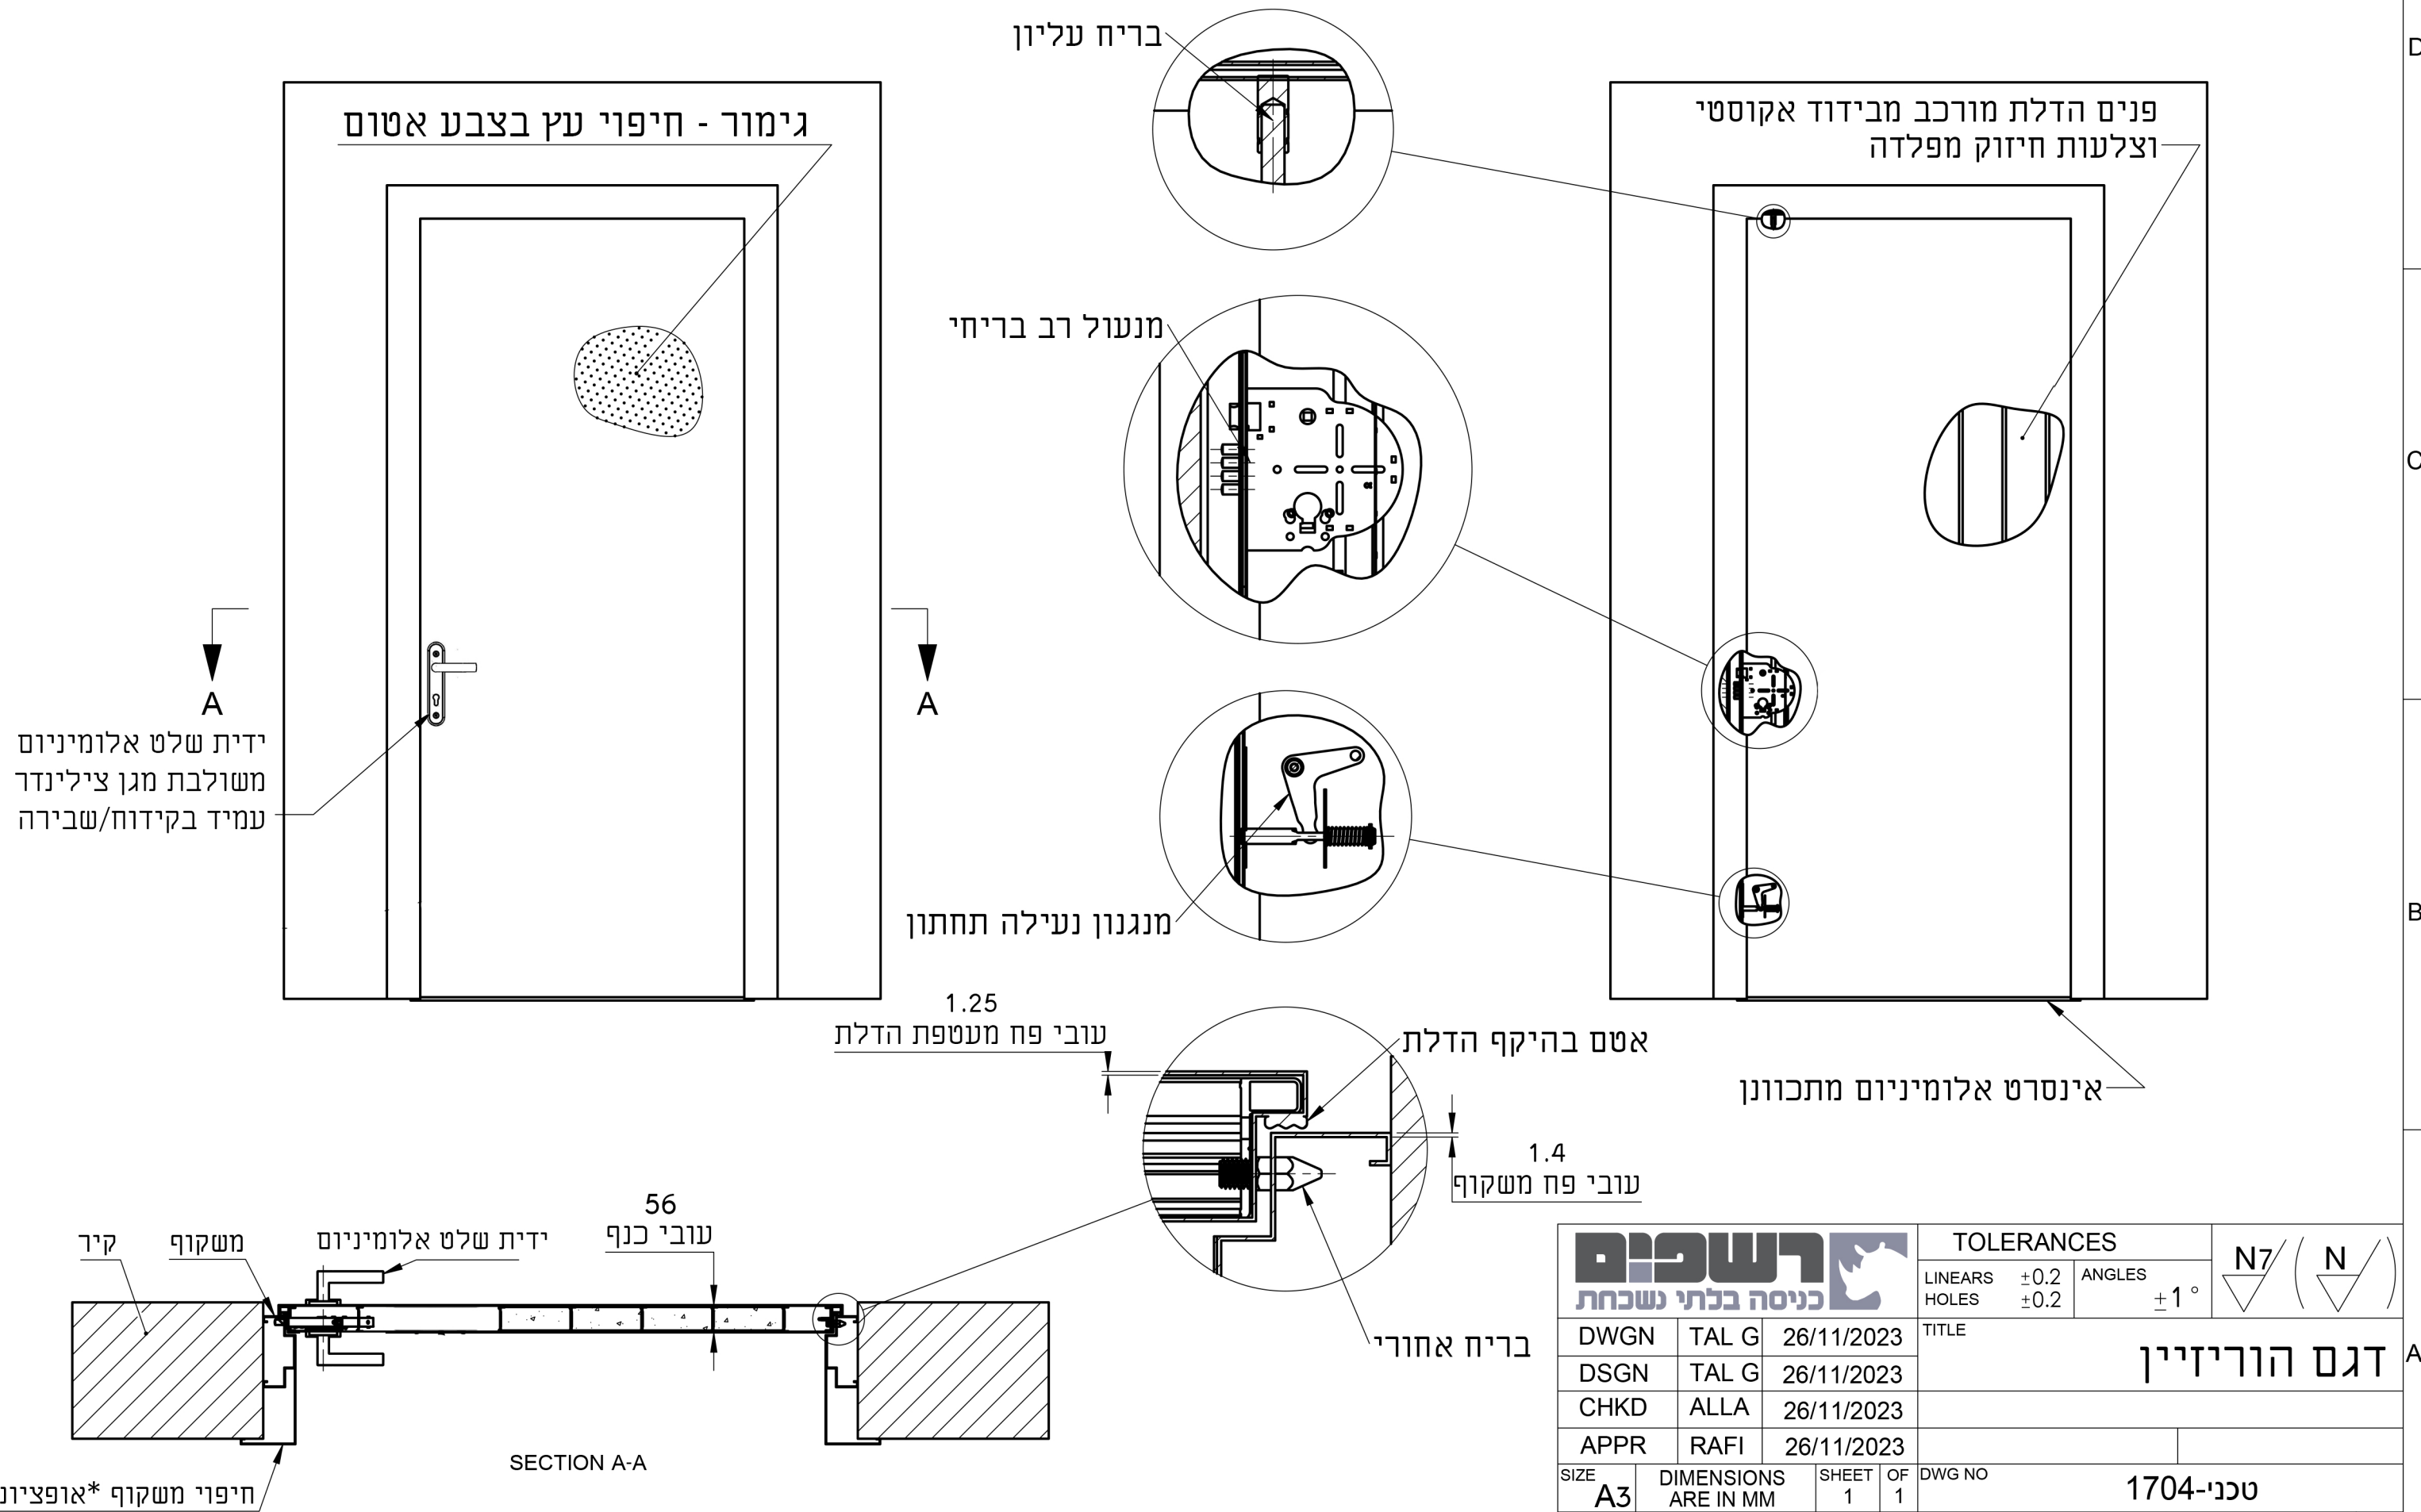

			TOLERANCES		N7 / (N)
			LINEARS ±0.2	ANGLES ±1°	
DWGN	TAL G	26/11/2023	TITLE		
DSGN	TAL G	26/11/2023	דגם הוריזיין		
CHKD	ALLA	26/11/2023			
APPR	RAFI	26/11/2023			
SIZE	DIMENSIONS ARE IN MM	SHEET 1	OF 1	DWG NO	טכני-1704
TEL: 086741000, FAX: 086741004			talg@rsf-d.com		REV -